


Nuovo controsoffitto in cartongesso di colore bianco con cambio di quota rispetto al controsoffitto esistente

- Corpi illuminanti LED quadrati e incassati

The floor plan illustrates the proposed ceiling and lighting layout for the ground floor. A central staircase is located between two large rectangular rooms. To the left of the staircase is another large room, and to the right is a grid-patterned area. Orange squares indicate the locations of the new square LED recessed lights. The plan also shows the layout of the new white gypsum board ceiling, which is to be installed at a different level than the existing ceiling.

1 : 100

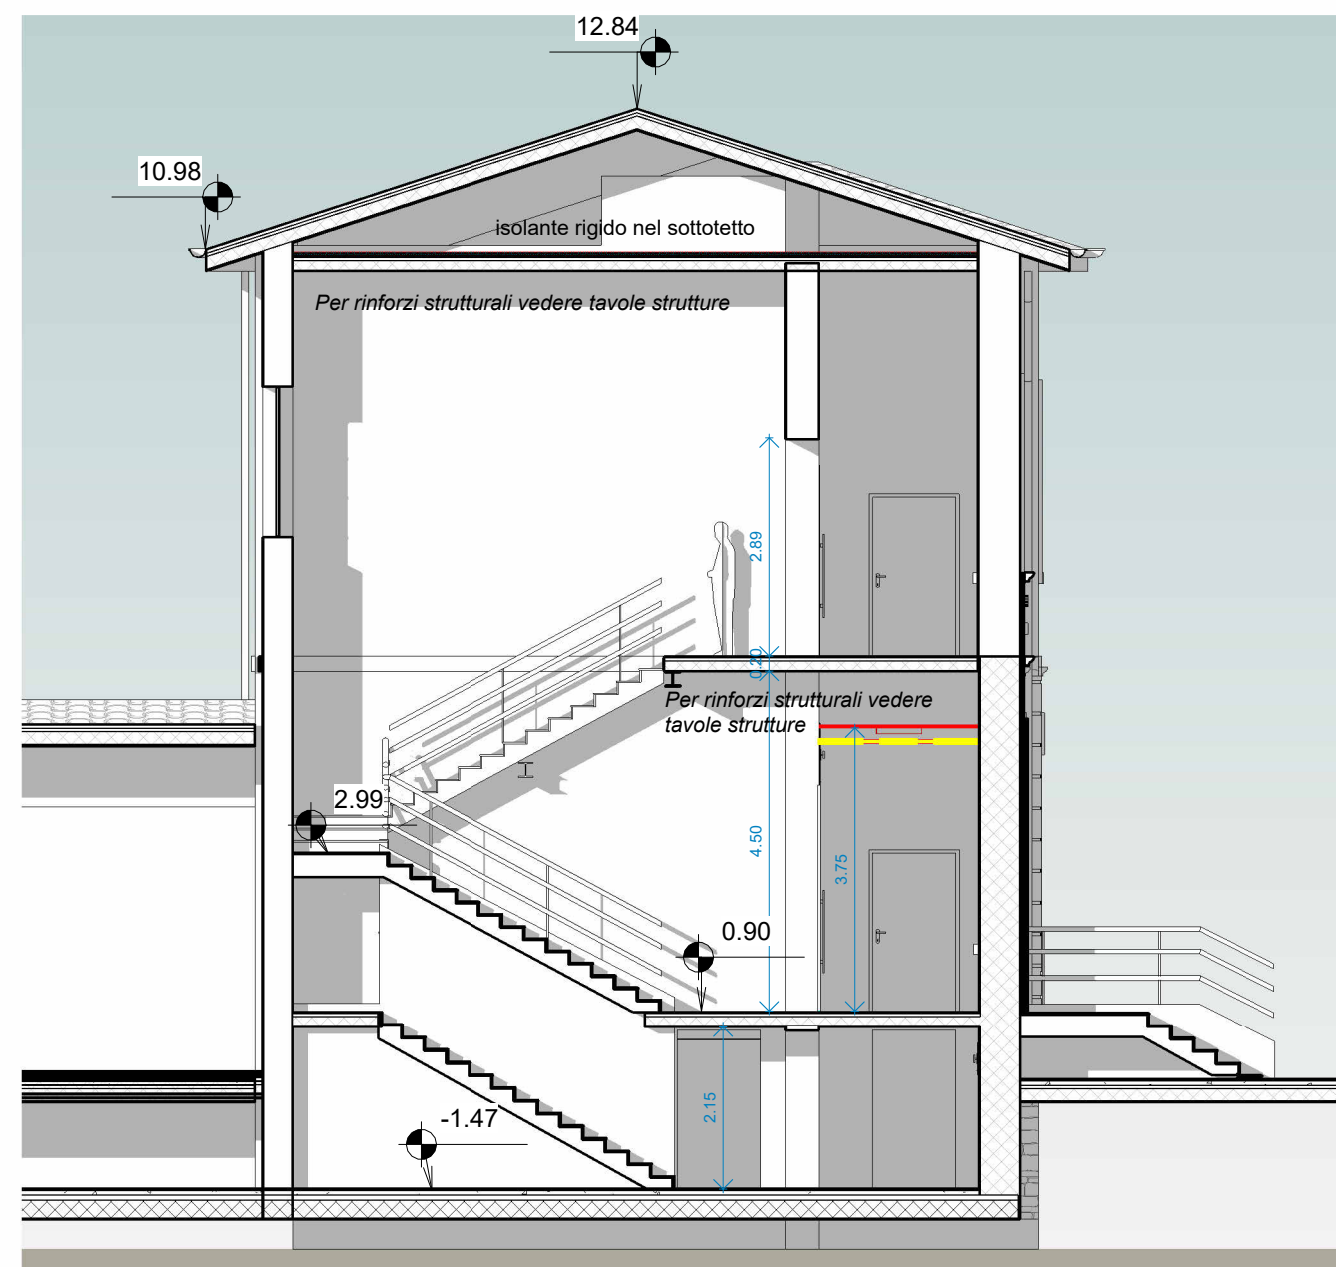




1 : 100



All'interno del presente appalto sono previste solo le tinteggiature interne dei bagni



1 : 20

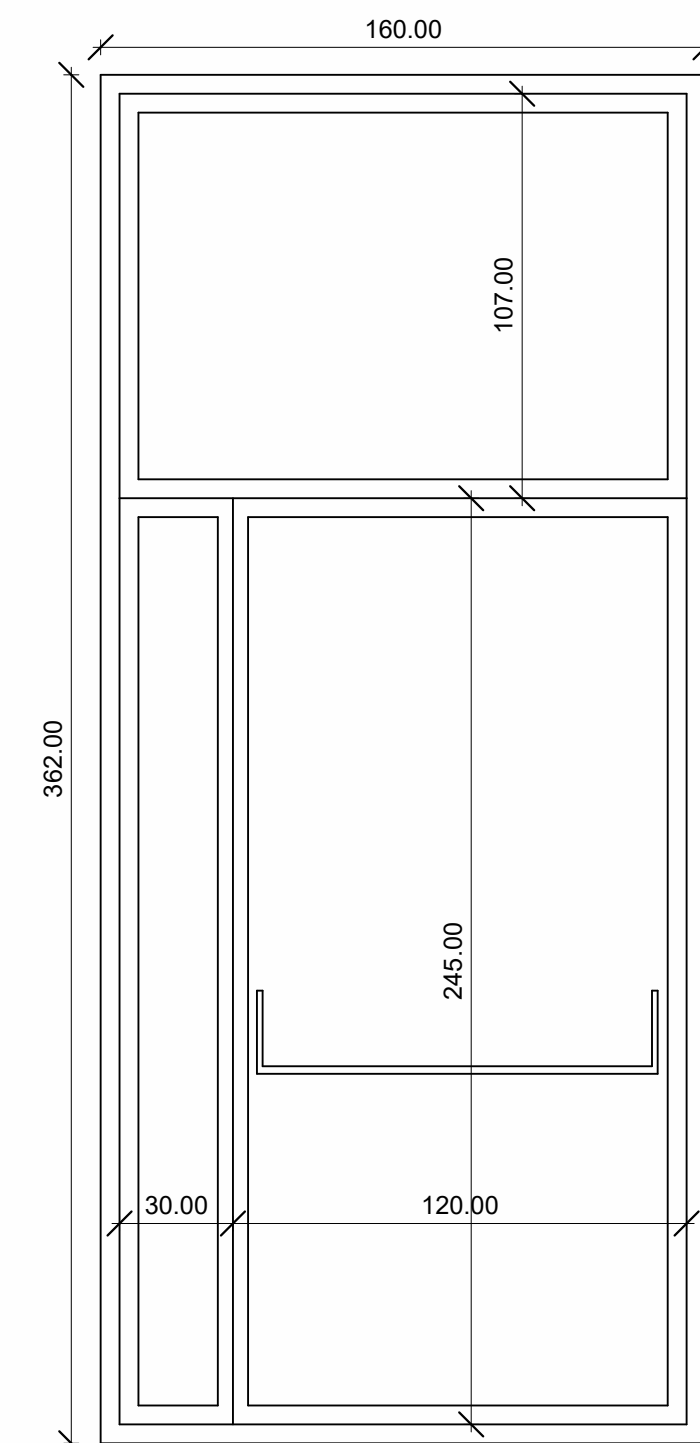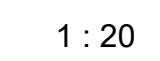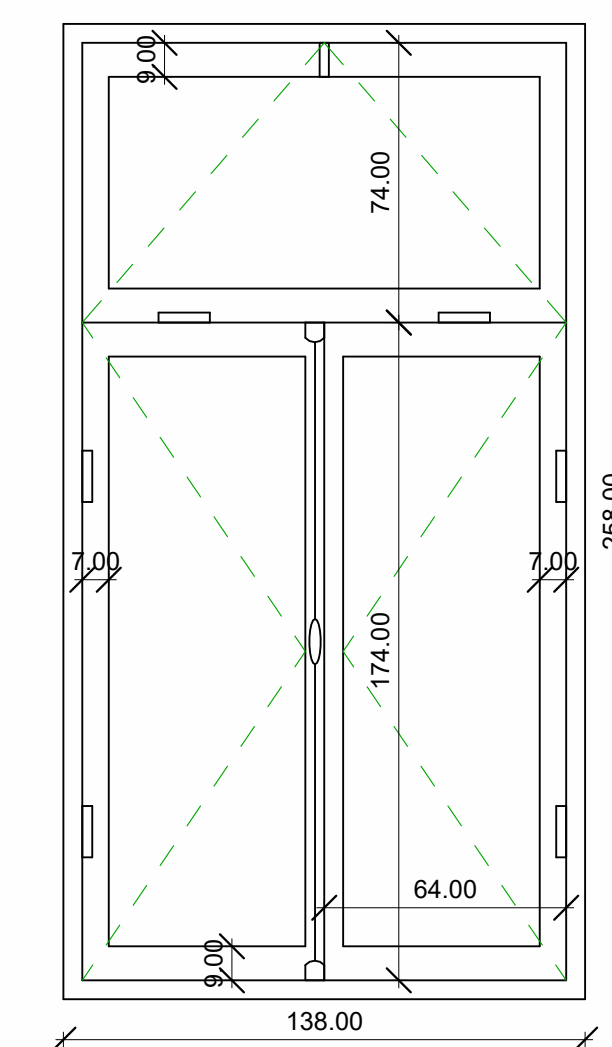

The left photograph shows the exterior of a yellow building with a small entrance and a window. The right photograph shows a window decorated with colorful paper flowers and a sign.

Progetto
definitivo-esecutivo

5

RUP. Arch. Simona Escoli

Arch. Letizia Vanelli

0.0	giugno 2022
-----	-------------

COMMESSA 31/21